


**SECTION THROUGH PERSERVED HABITAT AREA OF NORTH DETENTION CELL**  
 NOT TO SCALE

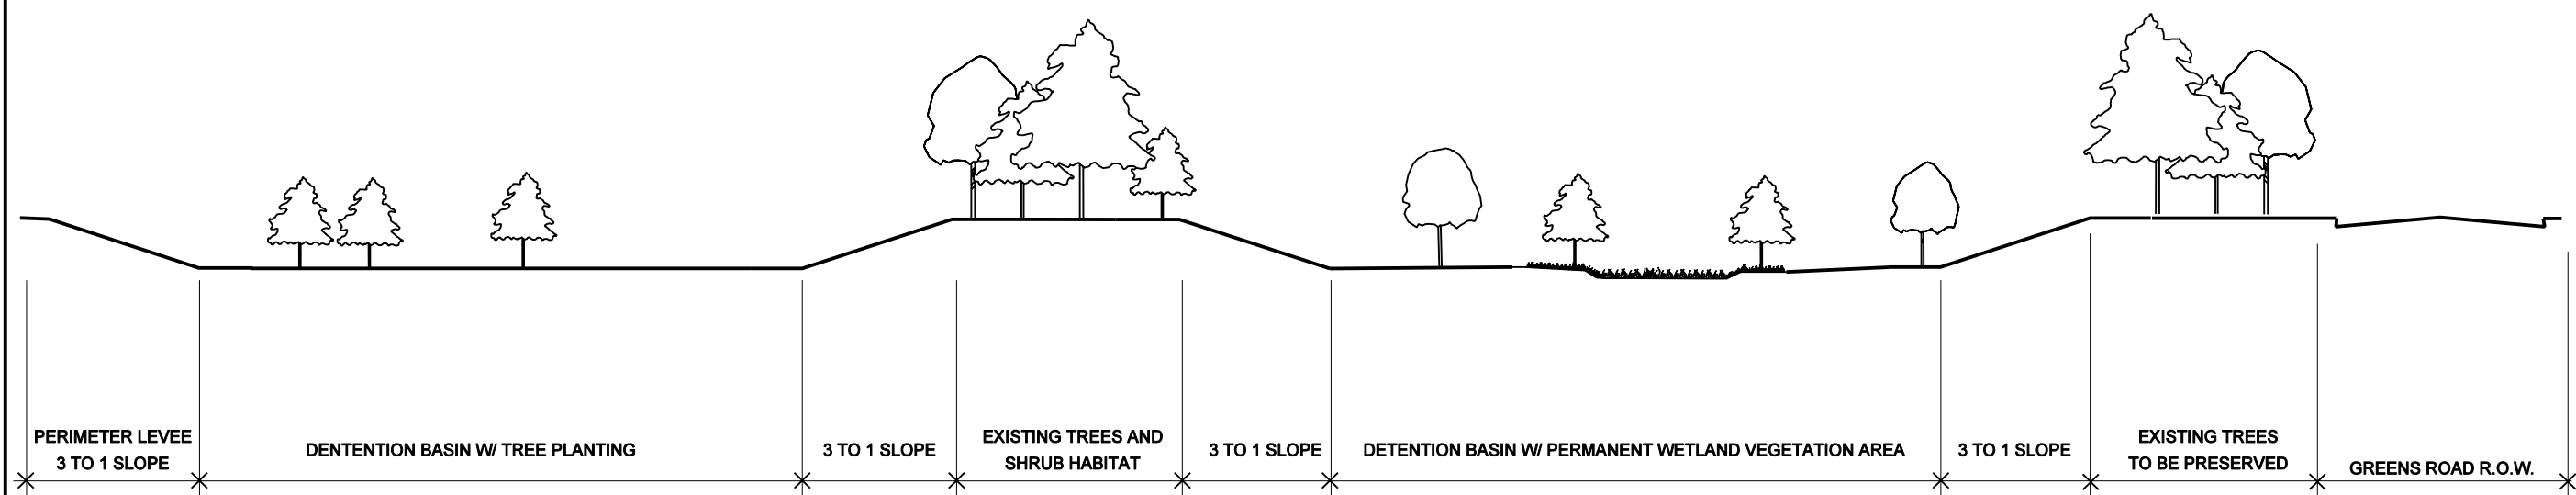

**SECTION THROUGH PERSERVED HABITAT AND WETLAND AREAS OF THE SOUTH DETENTION CELL**  
 NOT TO SCALE

REVISION		DATE	DESCRIPTION	BY
DRAWN BY: JCW		OFFICE OF THE DISTRICT ENGINEER U.S. ARMY ENGINEER DISTRICT, GALVESTON CORPS OF ENGINEERS GALVESTON, TEXAS		
DESIGNED BY: RGB/JCW		GREENS BAYOU, HOUSTON, TEXAS		
CHECKED BY: MD		DETENTION BASIN SECTIONS		
SUBMITTED BY: DAVID B. CAMPBELL, P.E. Chief, General Engineering Section		APPROVED: TERRY F. BAUTISTA, P.E. Chief, Engineering and Construction Division		
DATE: FEB. 3 2005		SPEC. DATE:		
Prepared under the direction of Steven P. Haustein, Col., C.E., District Engineer		DRAWING NUMBER		
SHEET		FILE NO.		